


PROPERTY MAP  
**TOWN OF SEARSPORT**  
 WALDO COUNTY, MAINE  
 ORIGINAL BY J. W. SEWALL CO. 4/1/57  
 REVISED: H. RUBEN 1983, 1987  
 EASTERN MAPPING SERVICES 1998 TO 2002  
 EASTERN MAPPING SERVICES 2004, ASSESSMENT 2005  
 SEARSPORT GIS DIGITIZED COPY 2005  
 SEARSPORT GIS REVISED 2006, 2007, 2008, 2009,  
 2010, 2011, 2012

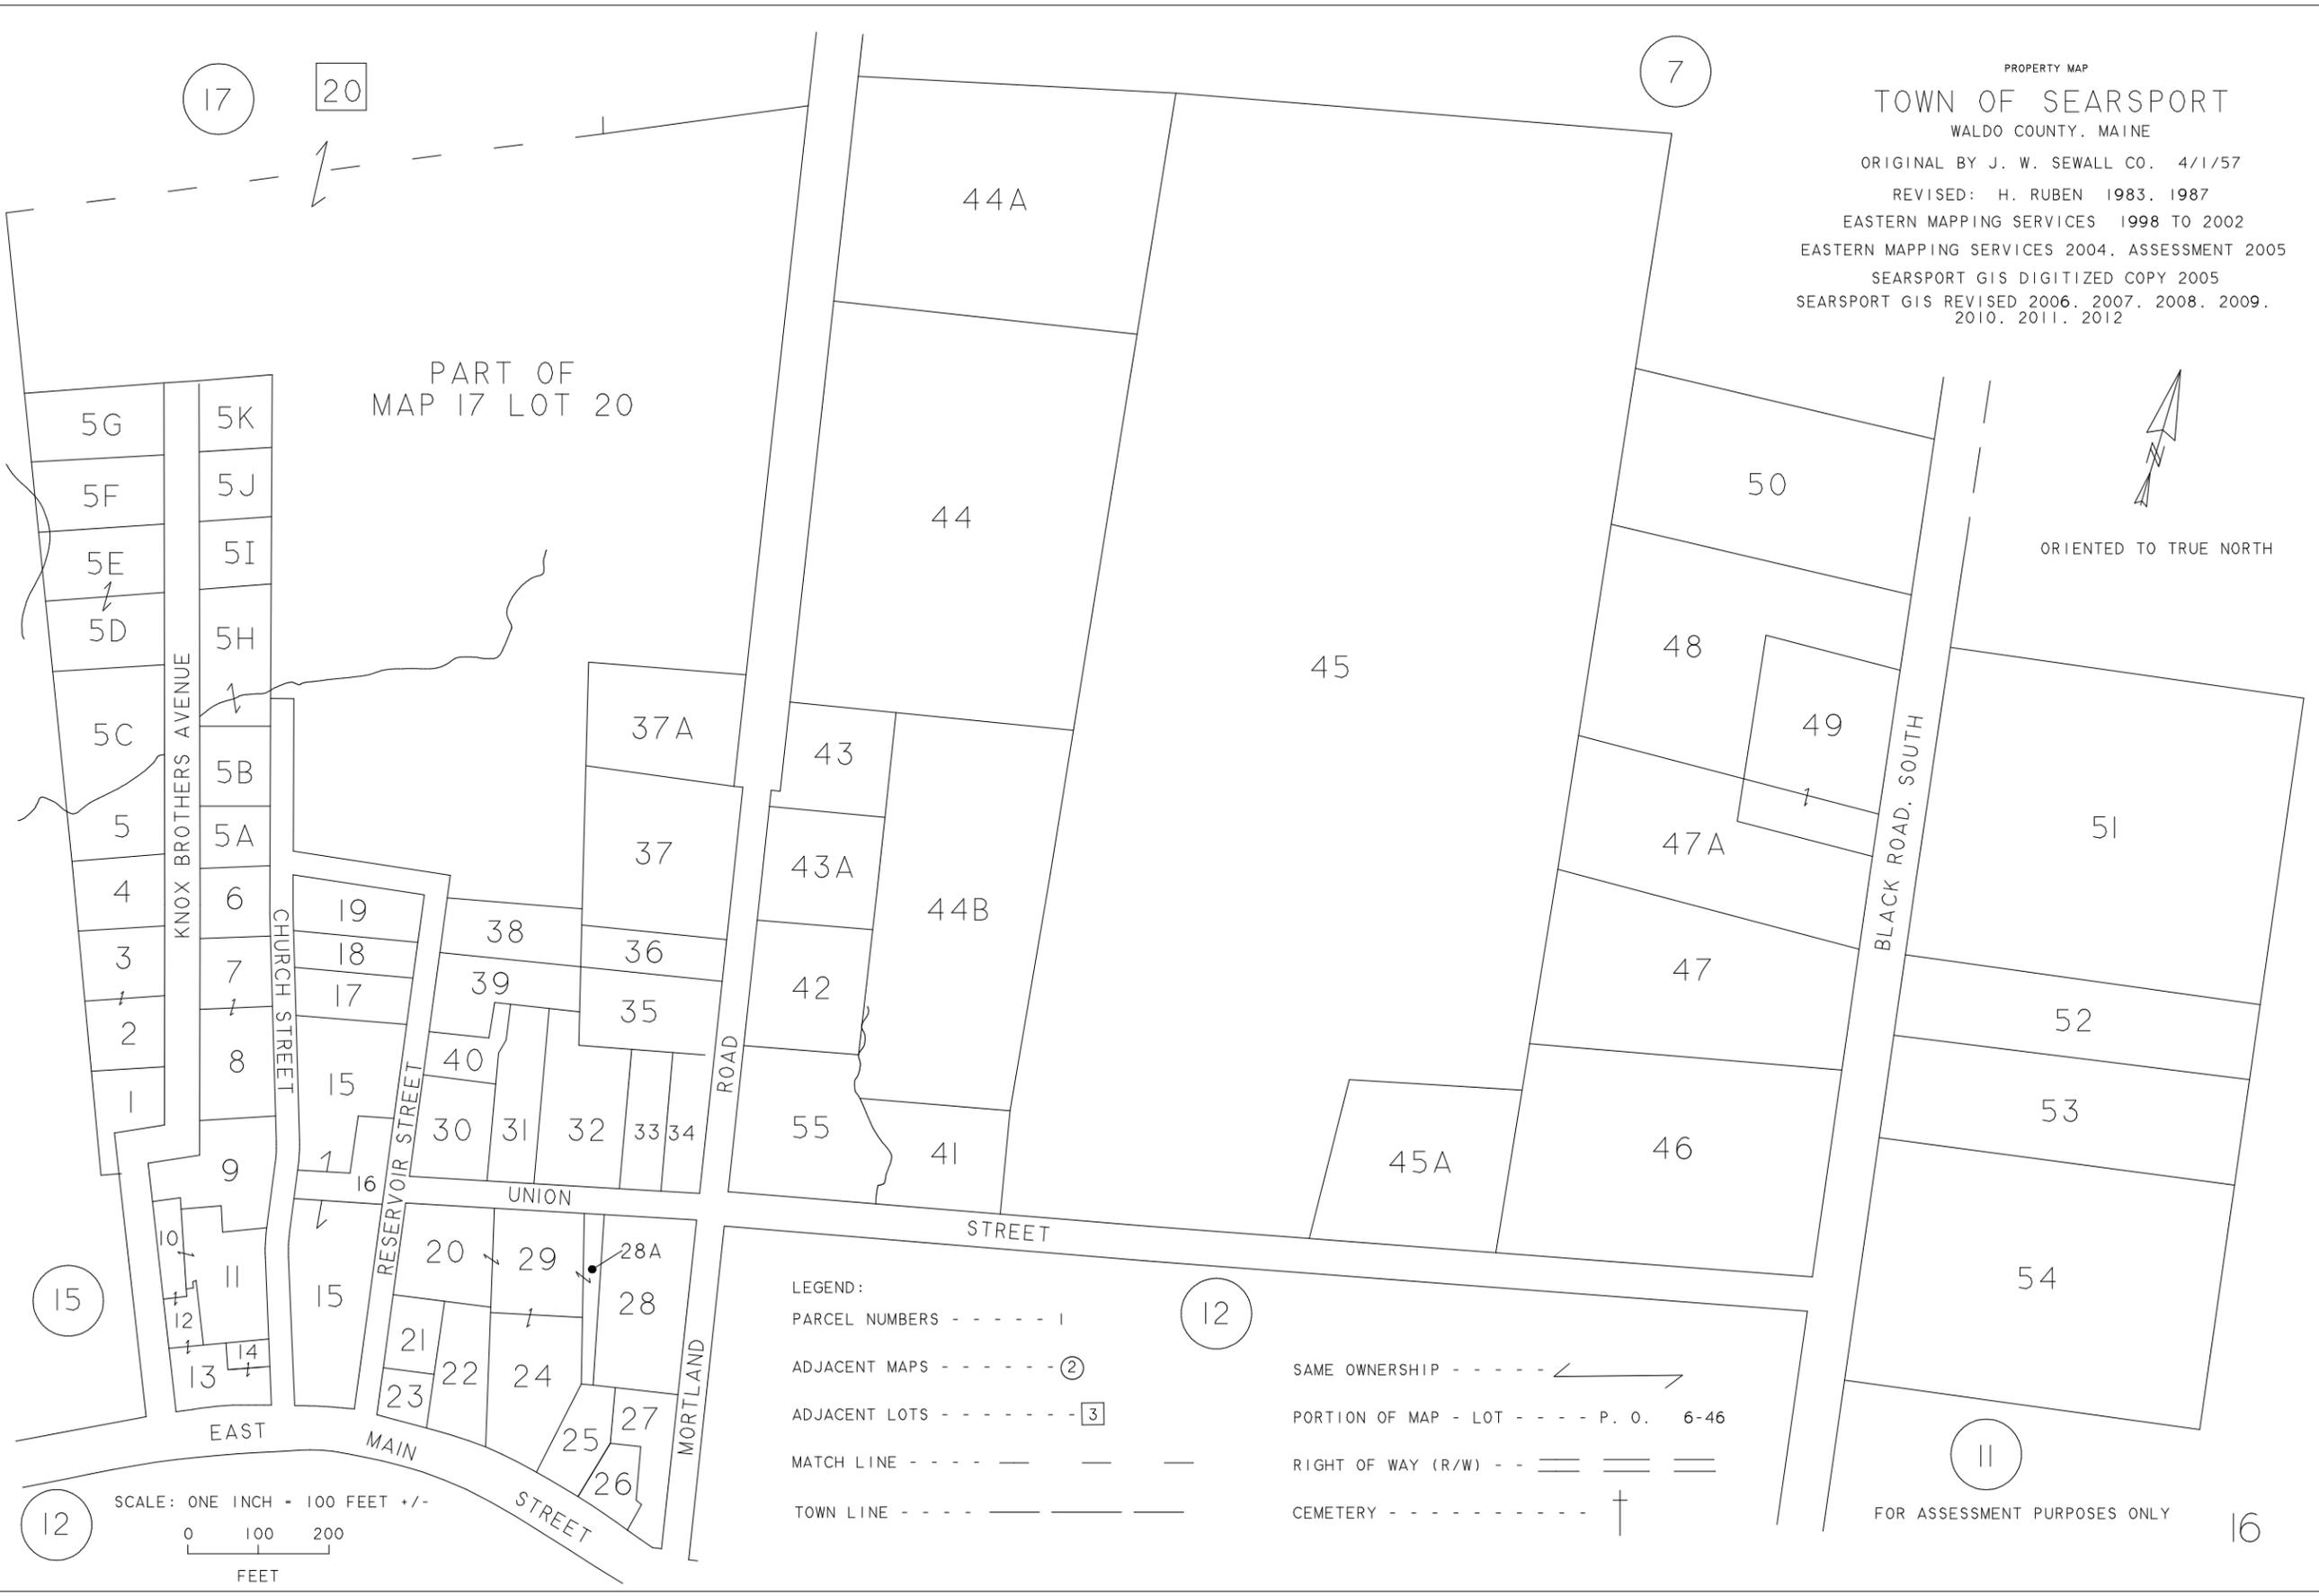

PART OF  
 MAP 17 LOT 20



- LEGEND:
- PARCEL NUMBERS - - - - - 1
  - ADJACENT MAPS - - - - - ②
  - ADJACENT LOTS - - - - - ③
  - MATCH LINE - - - - -
  - TOWN LINE - - - - -
  - SAME OWNERSHIP - - - - - ↔
  - PORTION OF MAP - LOT - - - - - P. O. 6-46
  - RIGHT OF WAY (R/W) - - = = =
  - CEMETERY - - - - - †

SCALE: ONE INCH = 100 FEET +/-  
 0 100 200  
 FEET

FOR ASSESSMENT PURPOSES ONLY