



- LEGEND:
- PARCEL NUMBERS - - - - - 1
 - ADJACENT MAPS - - - - - ②
 - ADJACENT LOTS - - - - - 3
 - MATCH LINE - - - - -
 - TOWN LINE - - - - -
 - SAME OWNERSHIP - - - - - ↗
 - PORTION OF MAP - LOT - - - - P. O. 6-46
 - RIGHT OF WAY (R/W) - - - - -
 - CEMETERY - - - - - †

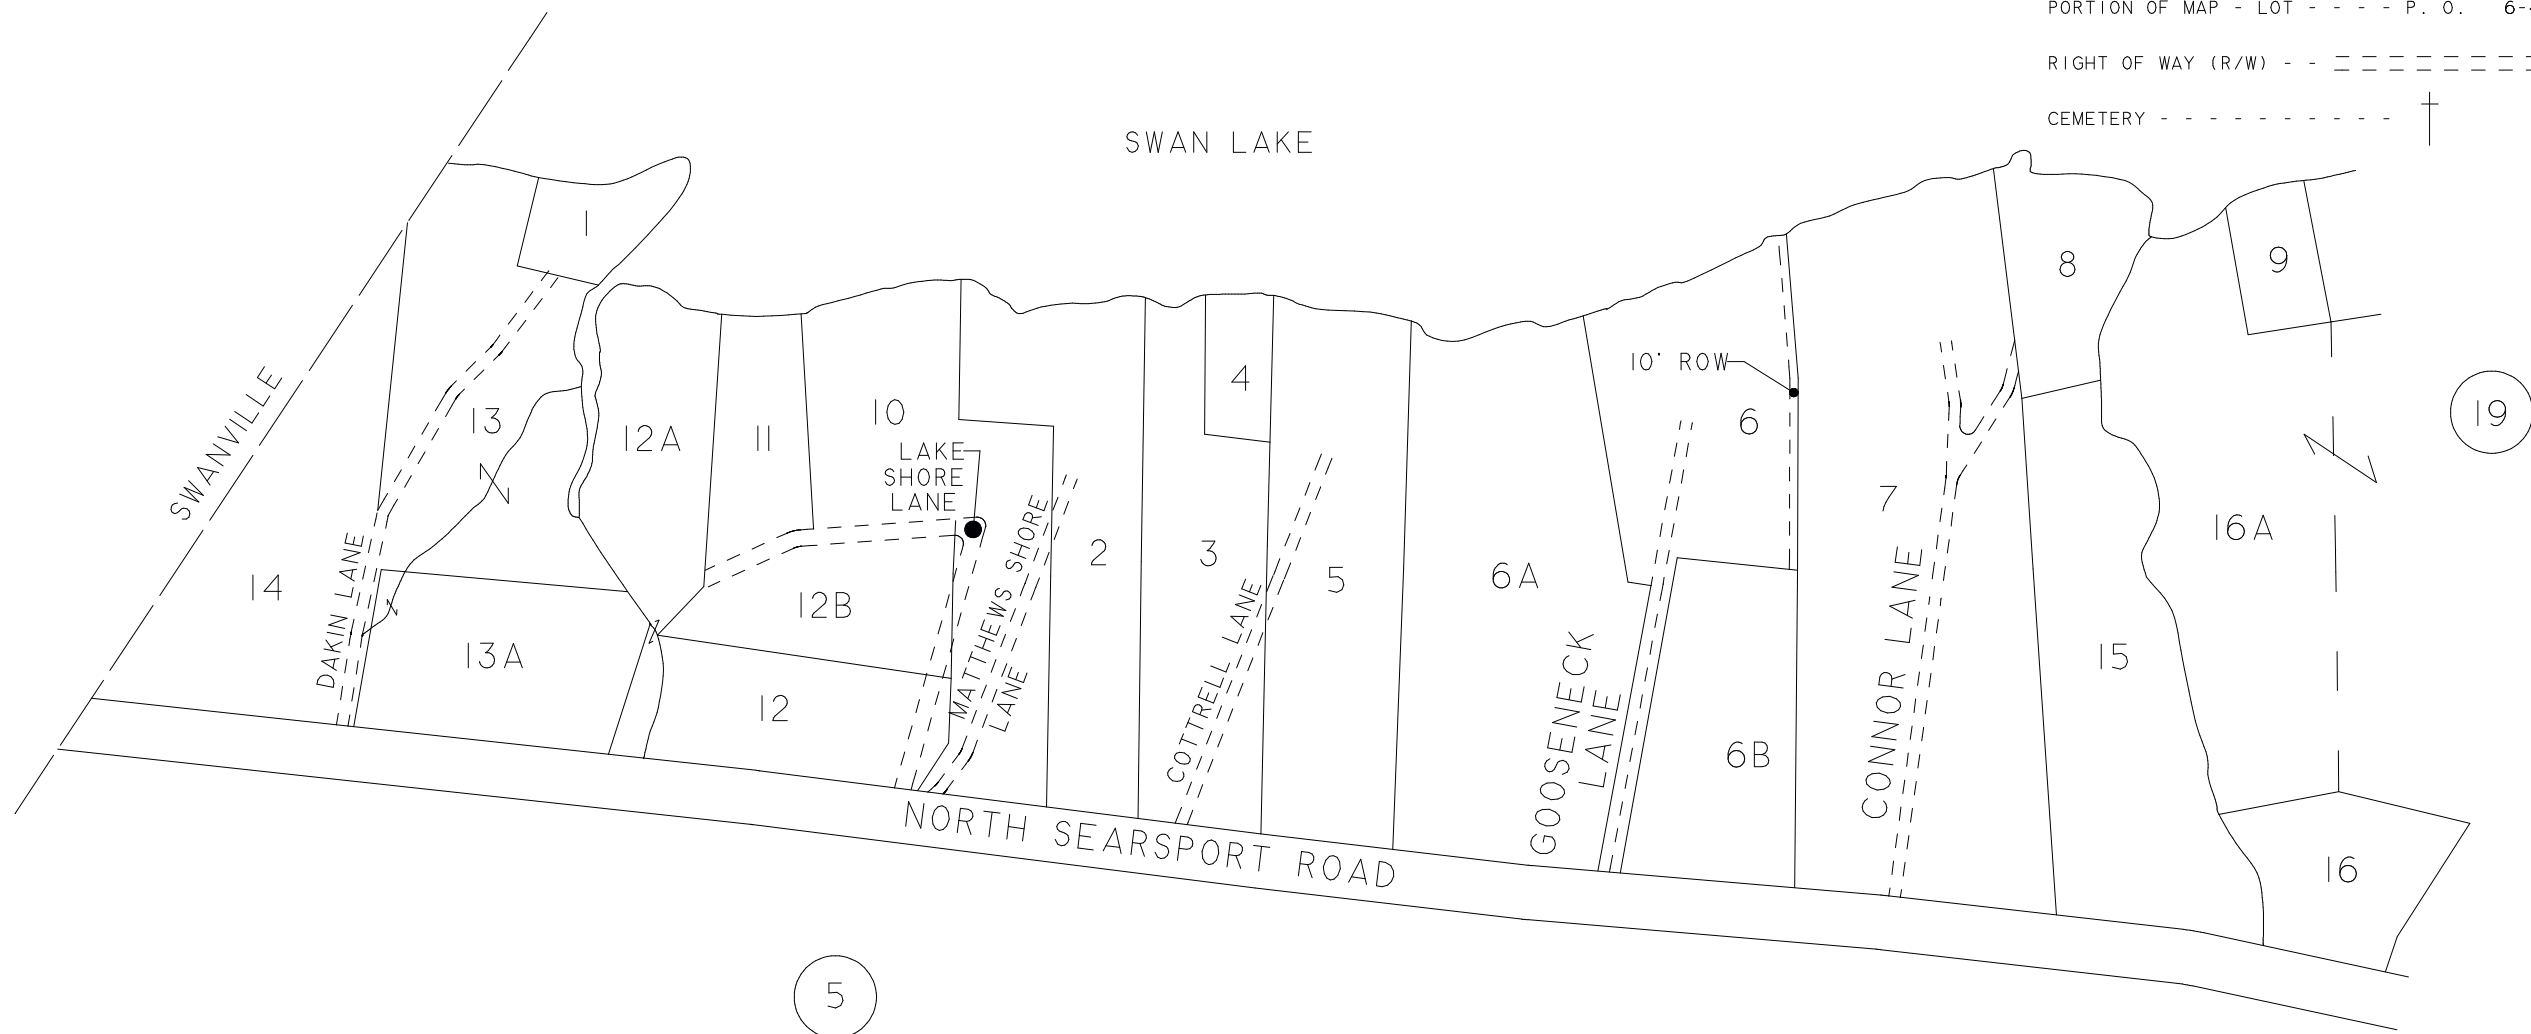

SCALE: ONE INCH = 100 FEET +/-
 0 100 200
 FEET

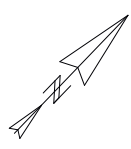

ORIENTED TO TRUE NORTH

PROPERTY MAP
TOWN OF SEARSPORT
 WALDO COUNTY, MAINE
 ORIGINAL BY J. W. SEWALL CO. 4/1/57
 REVISED: H. RUBEN 1983, 1987
 EASTERN MAPPING SERVICES 1998 TO 2002
 EASTERN MAPPING SERVICES 2004, ASSESSMENT 2005
 SEARSPORT GIS DIGITIZED COPY 2005
 SEARSPORT GIS REVISED 2006, 2007, 2008, 2009, 2010,
 2011, 2012, 2013, 2014, 2015, 2016

FOR ASSESSMENT PURPOSES ONLY